


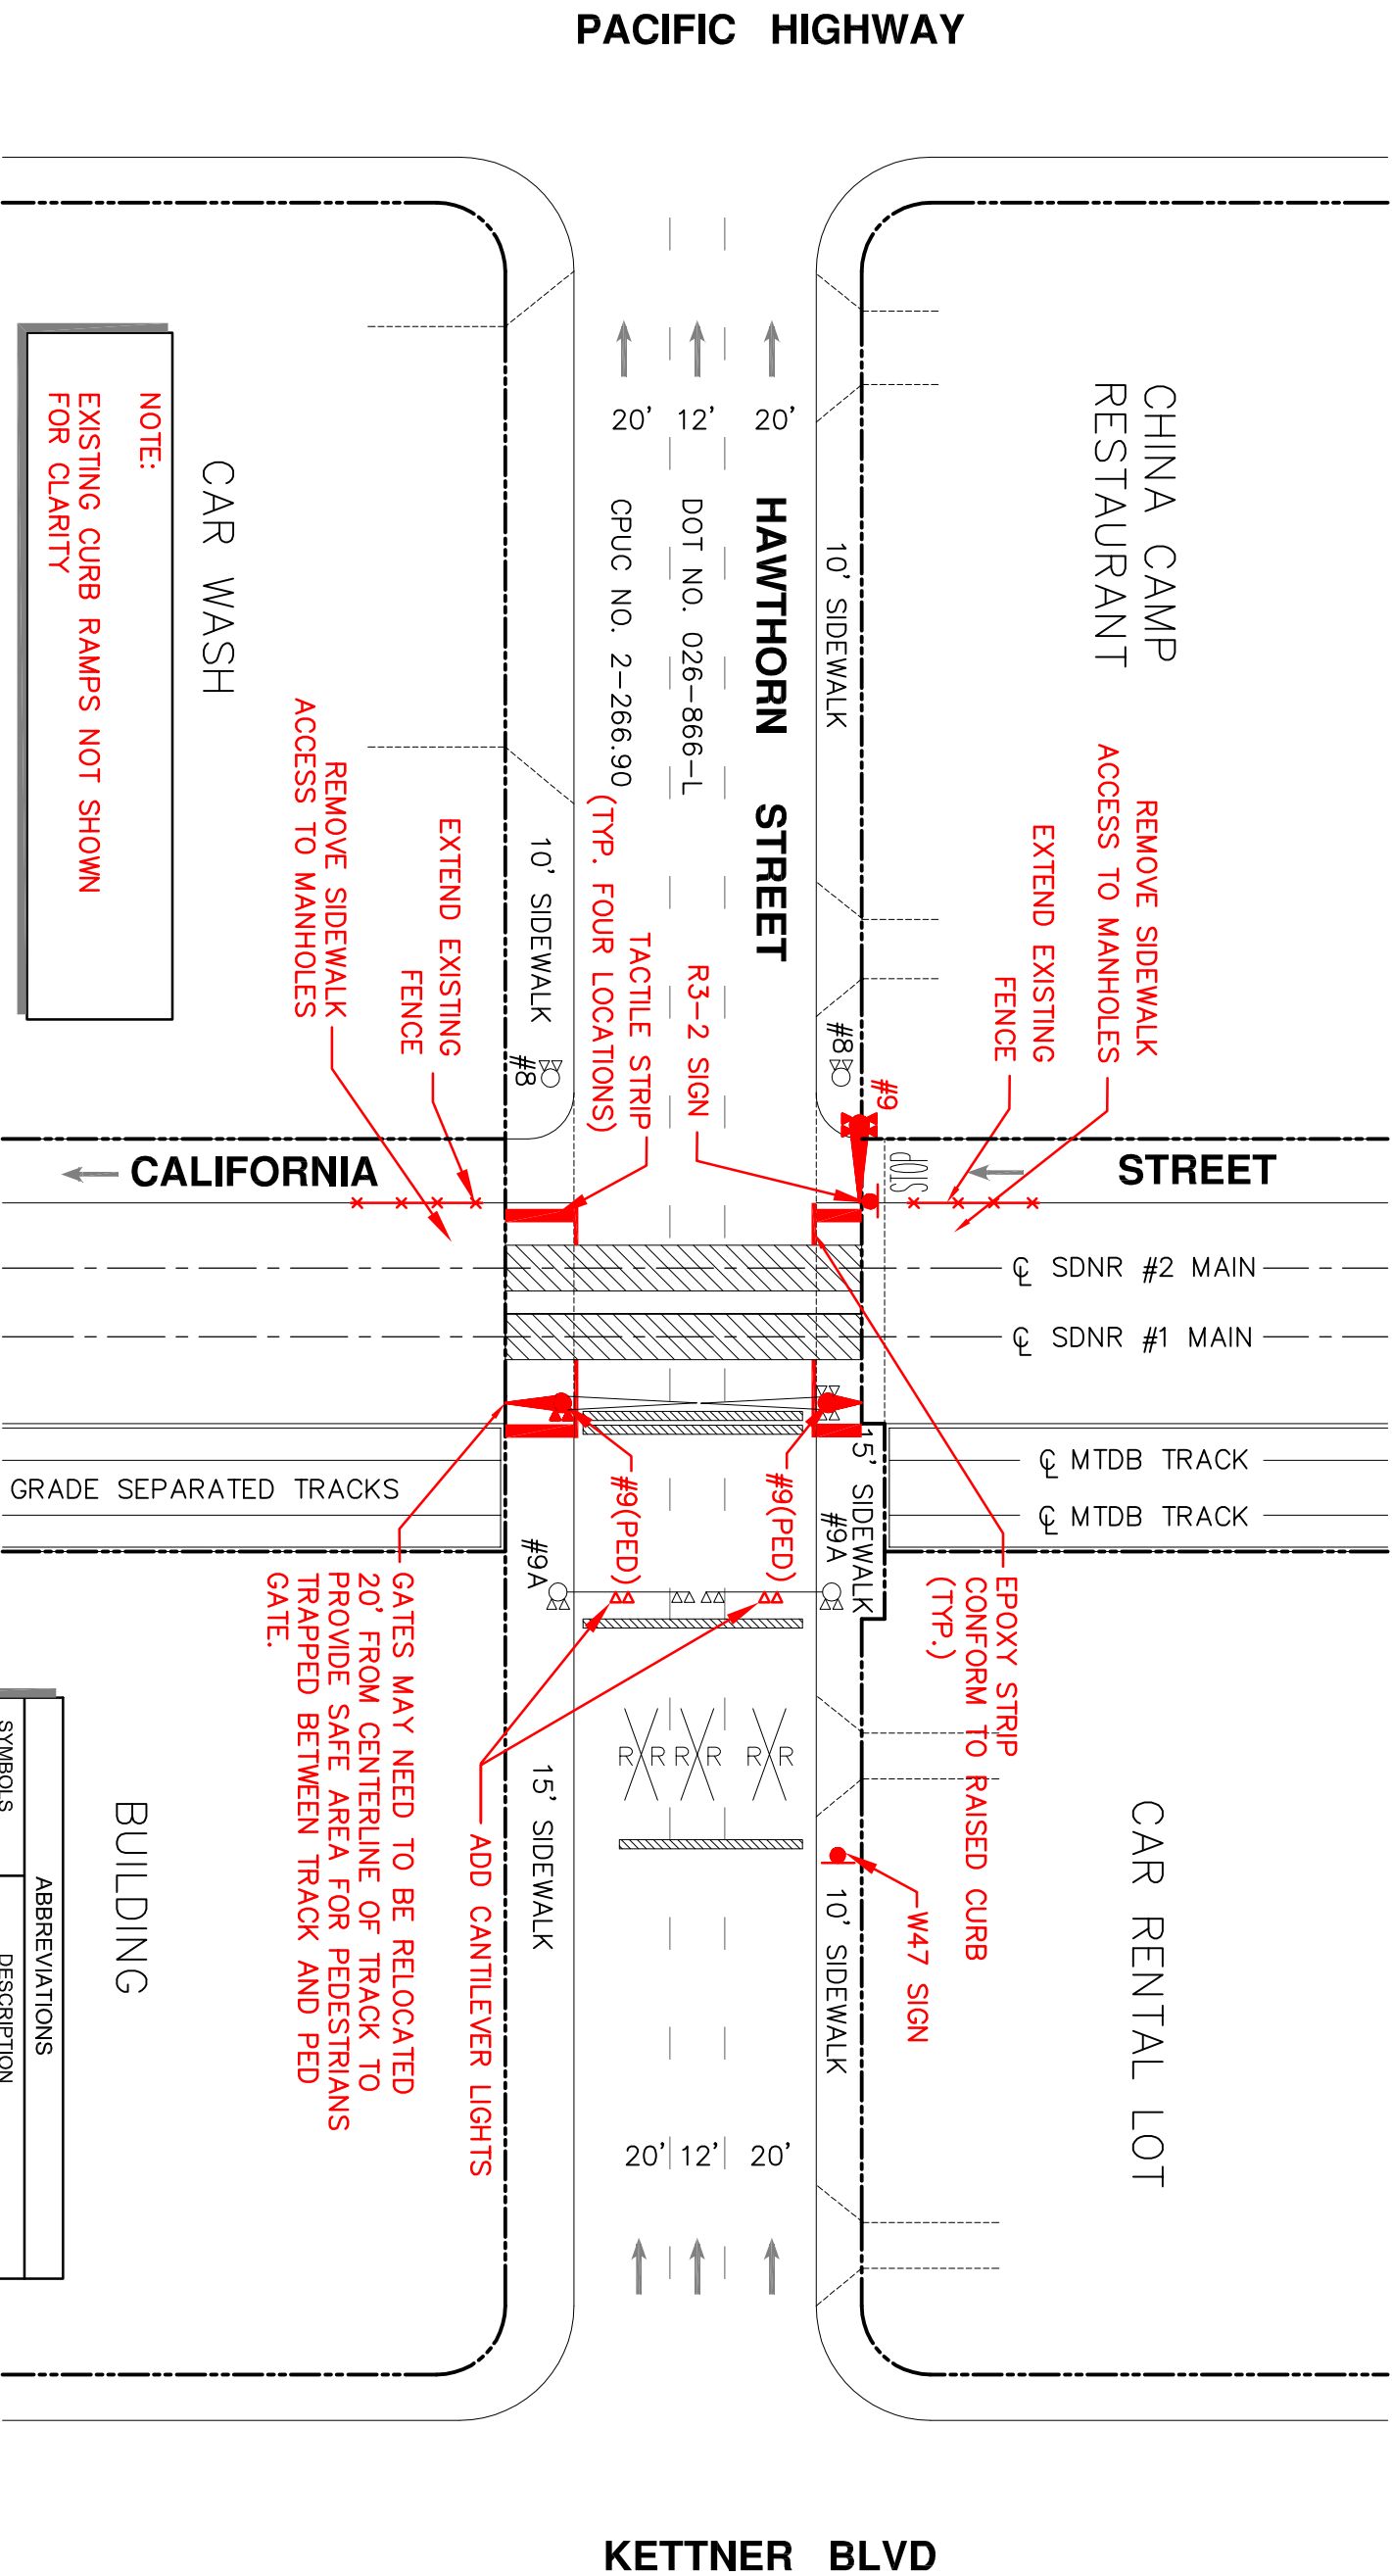


3	11/22/05	CHANGES PER FIELD REVIEW 11/11/05 & TAAC MEETING 11/14/05	DESIGNED BY JB	<b>DOWNTOWN SAN DIEGO QUIET ZONE STUDY</b>   <b>Centre City Development Corporation</b>   <b>Korve Engineering</b> 6859 Federal Boulevard San Diego, CA 92121 (619) 596-4988 FAX (619) 582-7428   <b>BDS Engineering, Inc.</b> 6859 Federal Boulevard San Diego, CA 92121 (619) 596-4988 FAX (619) 582-7428		<b>HAWTHORN STREET CONCEPTUAL PLAN</b>	
5	11/3/05	MISCELLANEOUS REVISIONS	DRAWN BY MB				
4	7/22/05	INCORPORATE QZTT REVIEW COMMENTS	CHECKED BY JB				
3	6/23/05	INCORPORATE QZTT REVIEW COMMENTS	IN CHARGE JB				
2	5/26/05	INCORPORATE QZTT REVIEW COMMENTS	DATE 10/21/05				
1	3/4/05	INCORPORATE QZTT REVIEW COMMENTS	DATE 10/21/05				
SV	DATE	DESCRIPTION	DATE				

**NOT FOR CONSTRUCTION**  
ALL DIMENSIONS ARE IN FEET (ft) UNLESS OTHERWISE NOTED



**NOTE:**  
EXISTING CURB RAMPS NOT SHOWN FOR CLARITY

SYMBOLS	ABBREVIATIONS	DESCRIPTION
STANDARD NO. 8	FLASHING LIGHTS ON POLE	
STANDARD NO. 8A	CANTILEVER WITH FLASHING LIGHTS	
STANDARD NO. 9	GATE WITH FLASHING LIGHTS	
STANDARD NO. 9A	GATE WITH FLASHING LIGHTS AND CANTILEVER	
STANDARD NO. 10	FLASHING LIGHT ON POLE	
SIGN W47	RAILROAD CROSSING SIGN R X R	



CONTRACT NO.	404113X1
DRAWING NO.	GC-002
SCALE	6
SHEET NO.	2 OF 14